


CONSTRUCTION PLANS FOR THE IMPROVEMENT OF CIP

INDEX OF DRAWINGS

SHEET No. DESCRIPTION

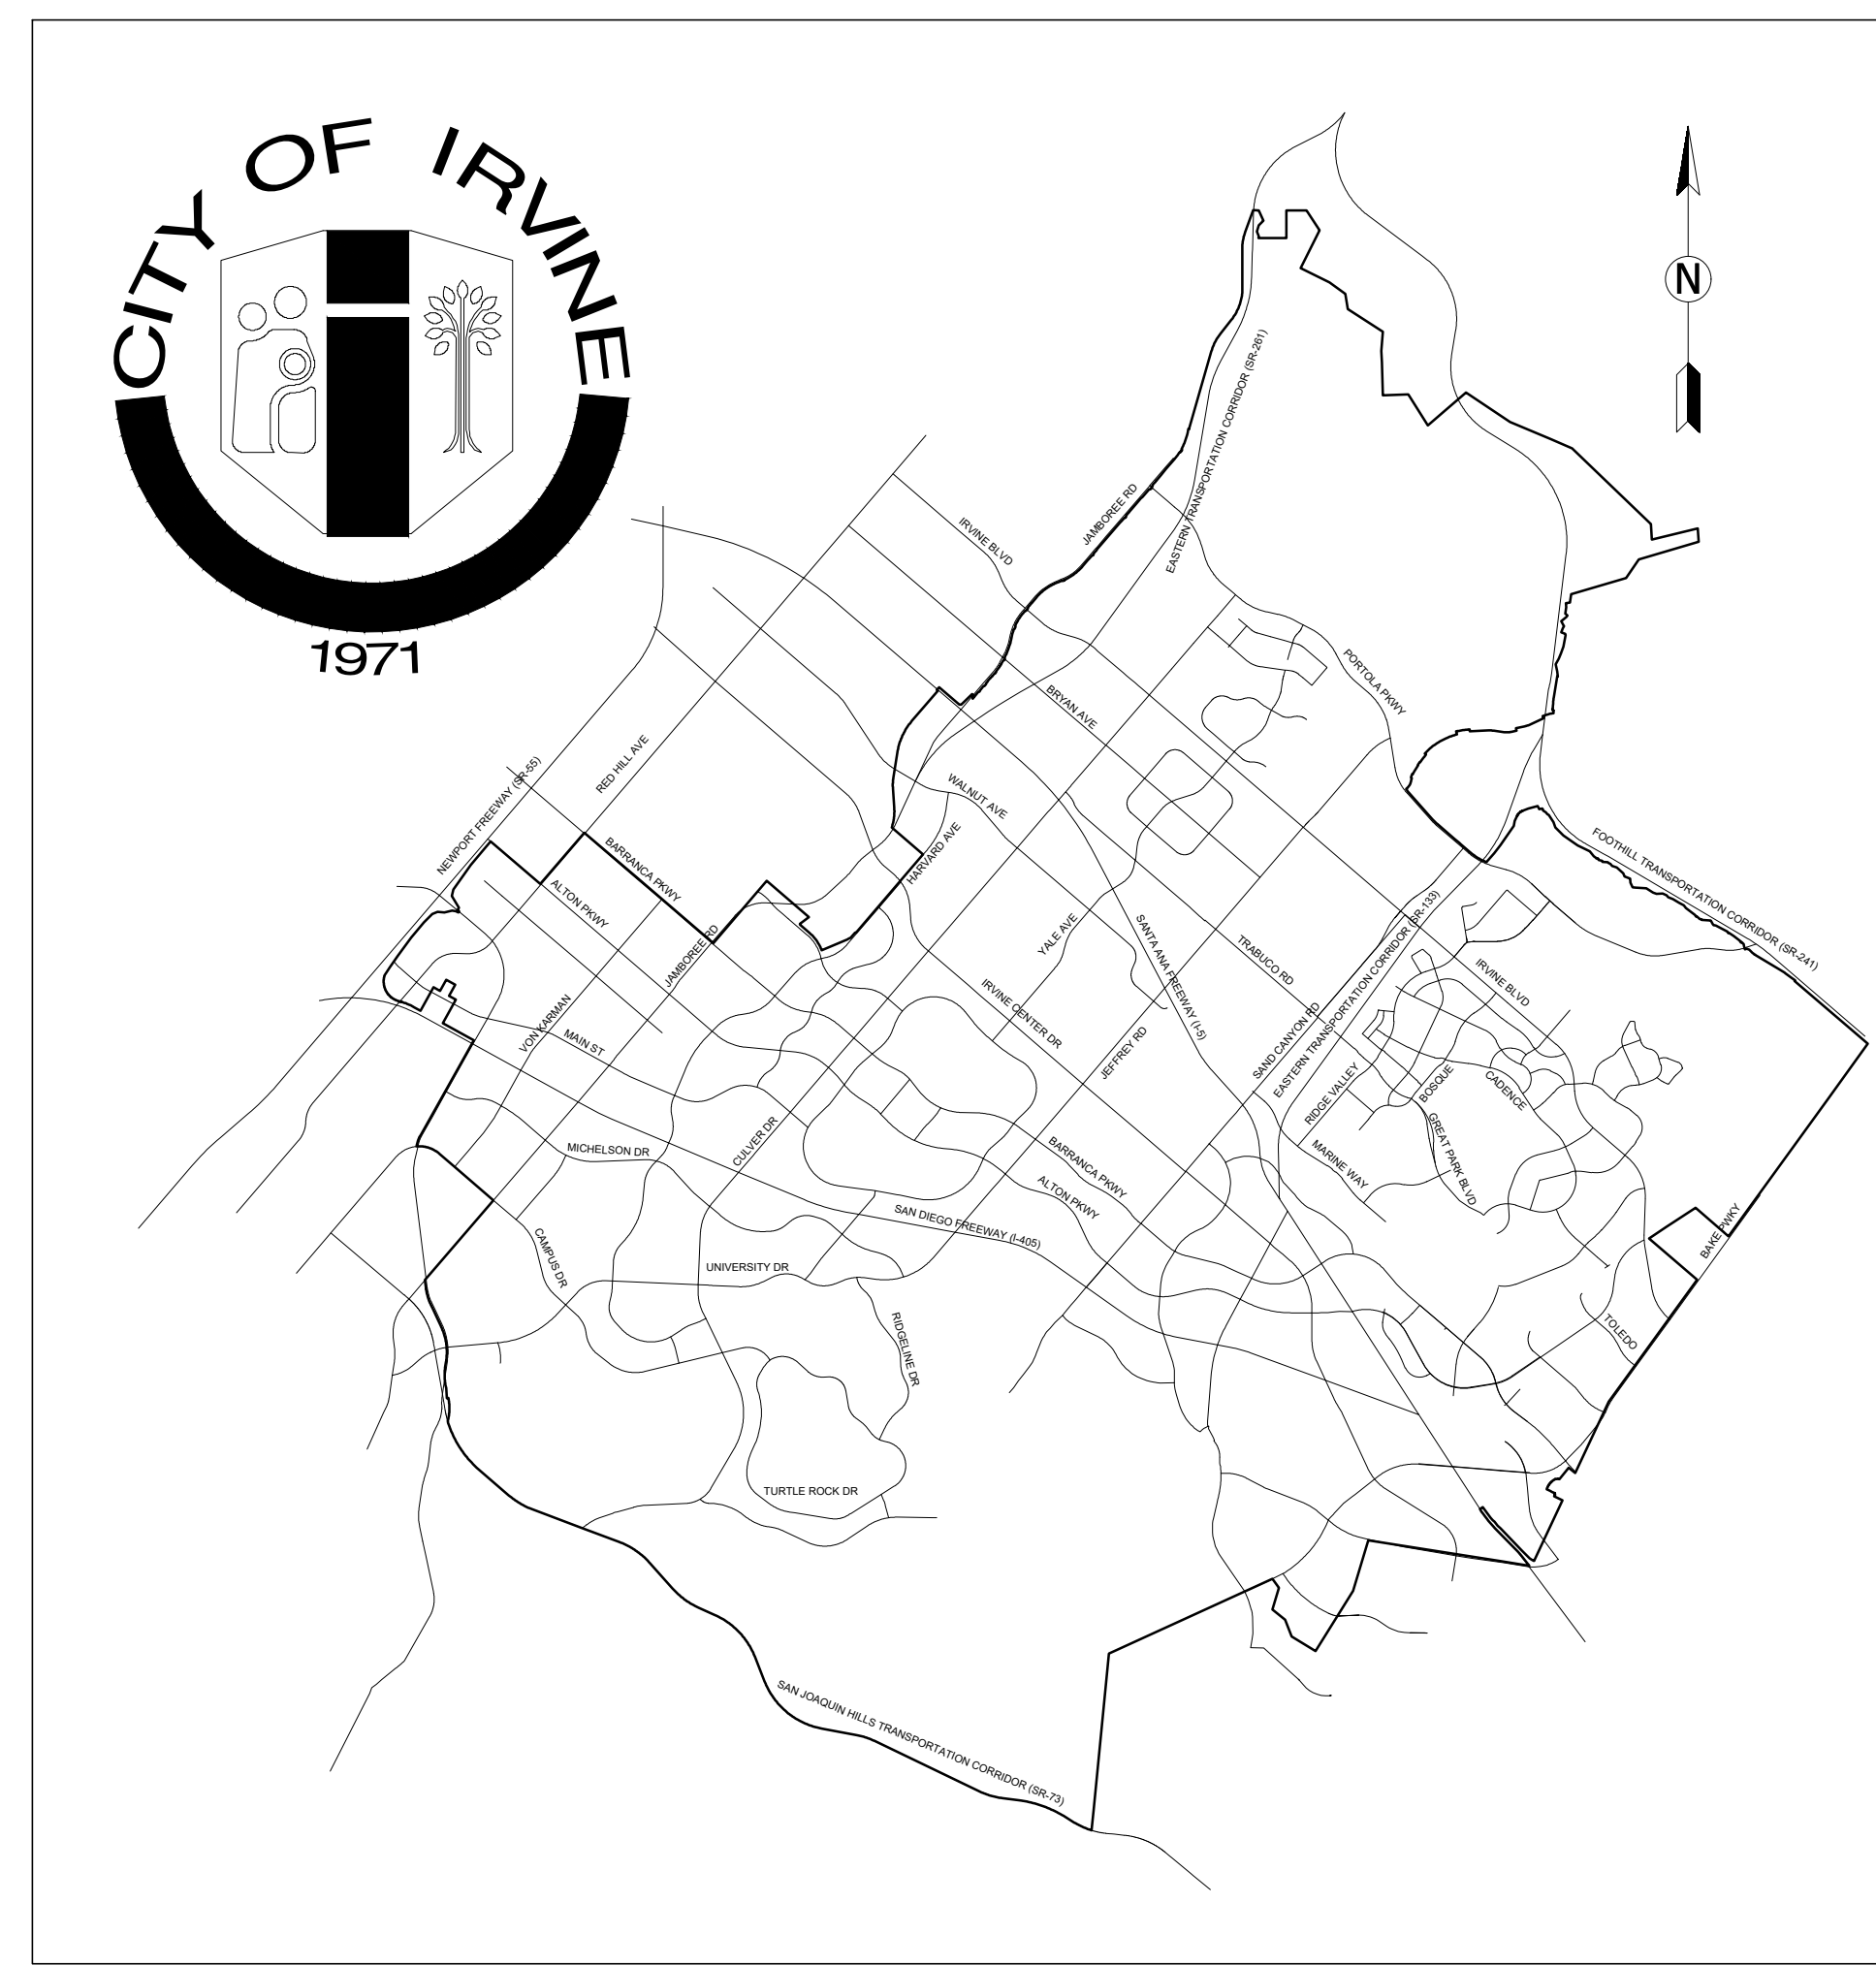

LOCATION MAP

BENCH MARK:

BASIS OF BEARINGS:



**Know what's below.
Call before you dig.**

NO.	DATE	REVISIONS	ENGR.	APPROV.	DATE
7					
6					
5					
4					
3					
2					
1					

PLAN PREPARED BY:	DATE
DESIGNED BY:	DATE
CHECKED BY:	DATE
RECOMMENDED BY:	DATE
DESIGN ENGINEER	R.C.E. No. DATE

APPROVED BY:
CITY ENGINEER

APPROVED BY: IRVINE RANCH WATER DISTRICT SANITARY SEWER FACILITIES	DATE
APPROVED BY: ORANGE COUNTY FIRE MARSHAL IRVINE RANCH WATER DISTRICT WATER FACILITIES	DATE

CITY OF IRVINE
PUBLIC WORKS & SUSTAINABILITY DEPARTMENT

PLAN CHECK NO. X
CIP NO. X
SHEET
OF