


LOT 103	
WRAP	
1. TOTAL NET ACRES	6.19 ACRES
2. UNIT MIX	
STUDIO	+/- 469 UNITS
2 BED	+/- 231 UNITS
TOTAL	+/- 700 UNITS
3. TOTAL PARKING	+/- 1020 STALLS

Note : Subject to change

A6.1

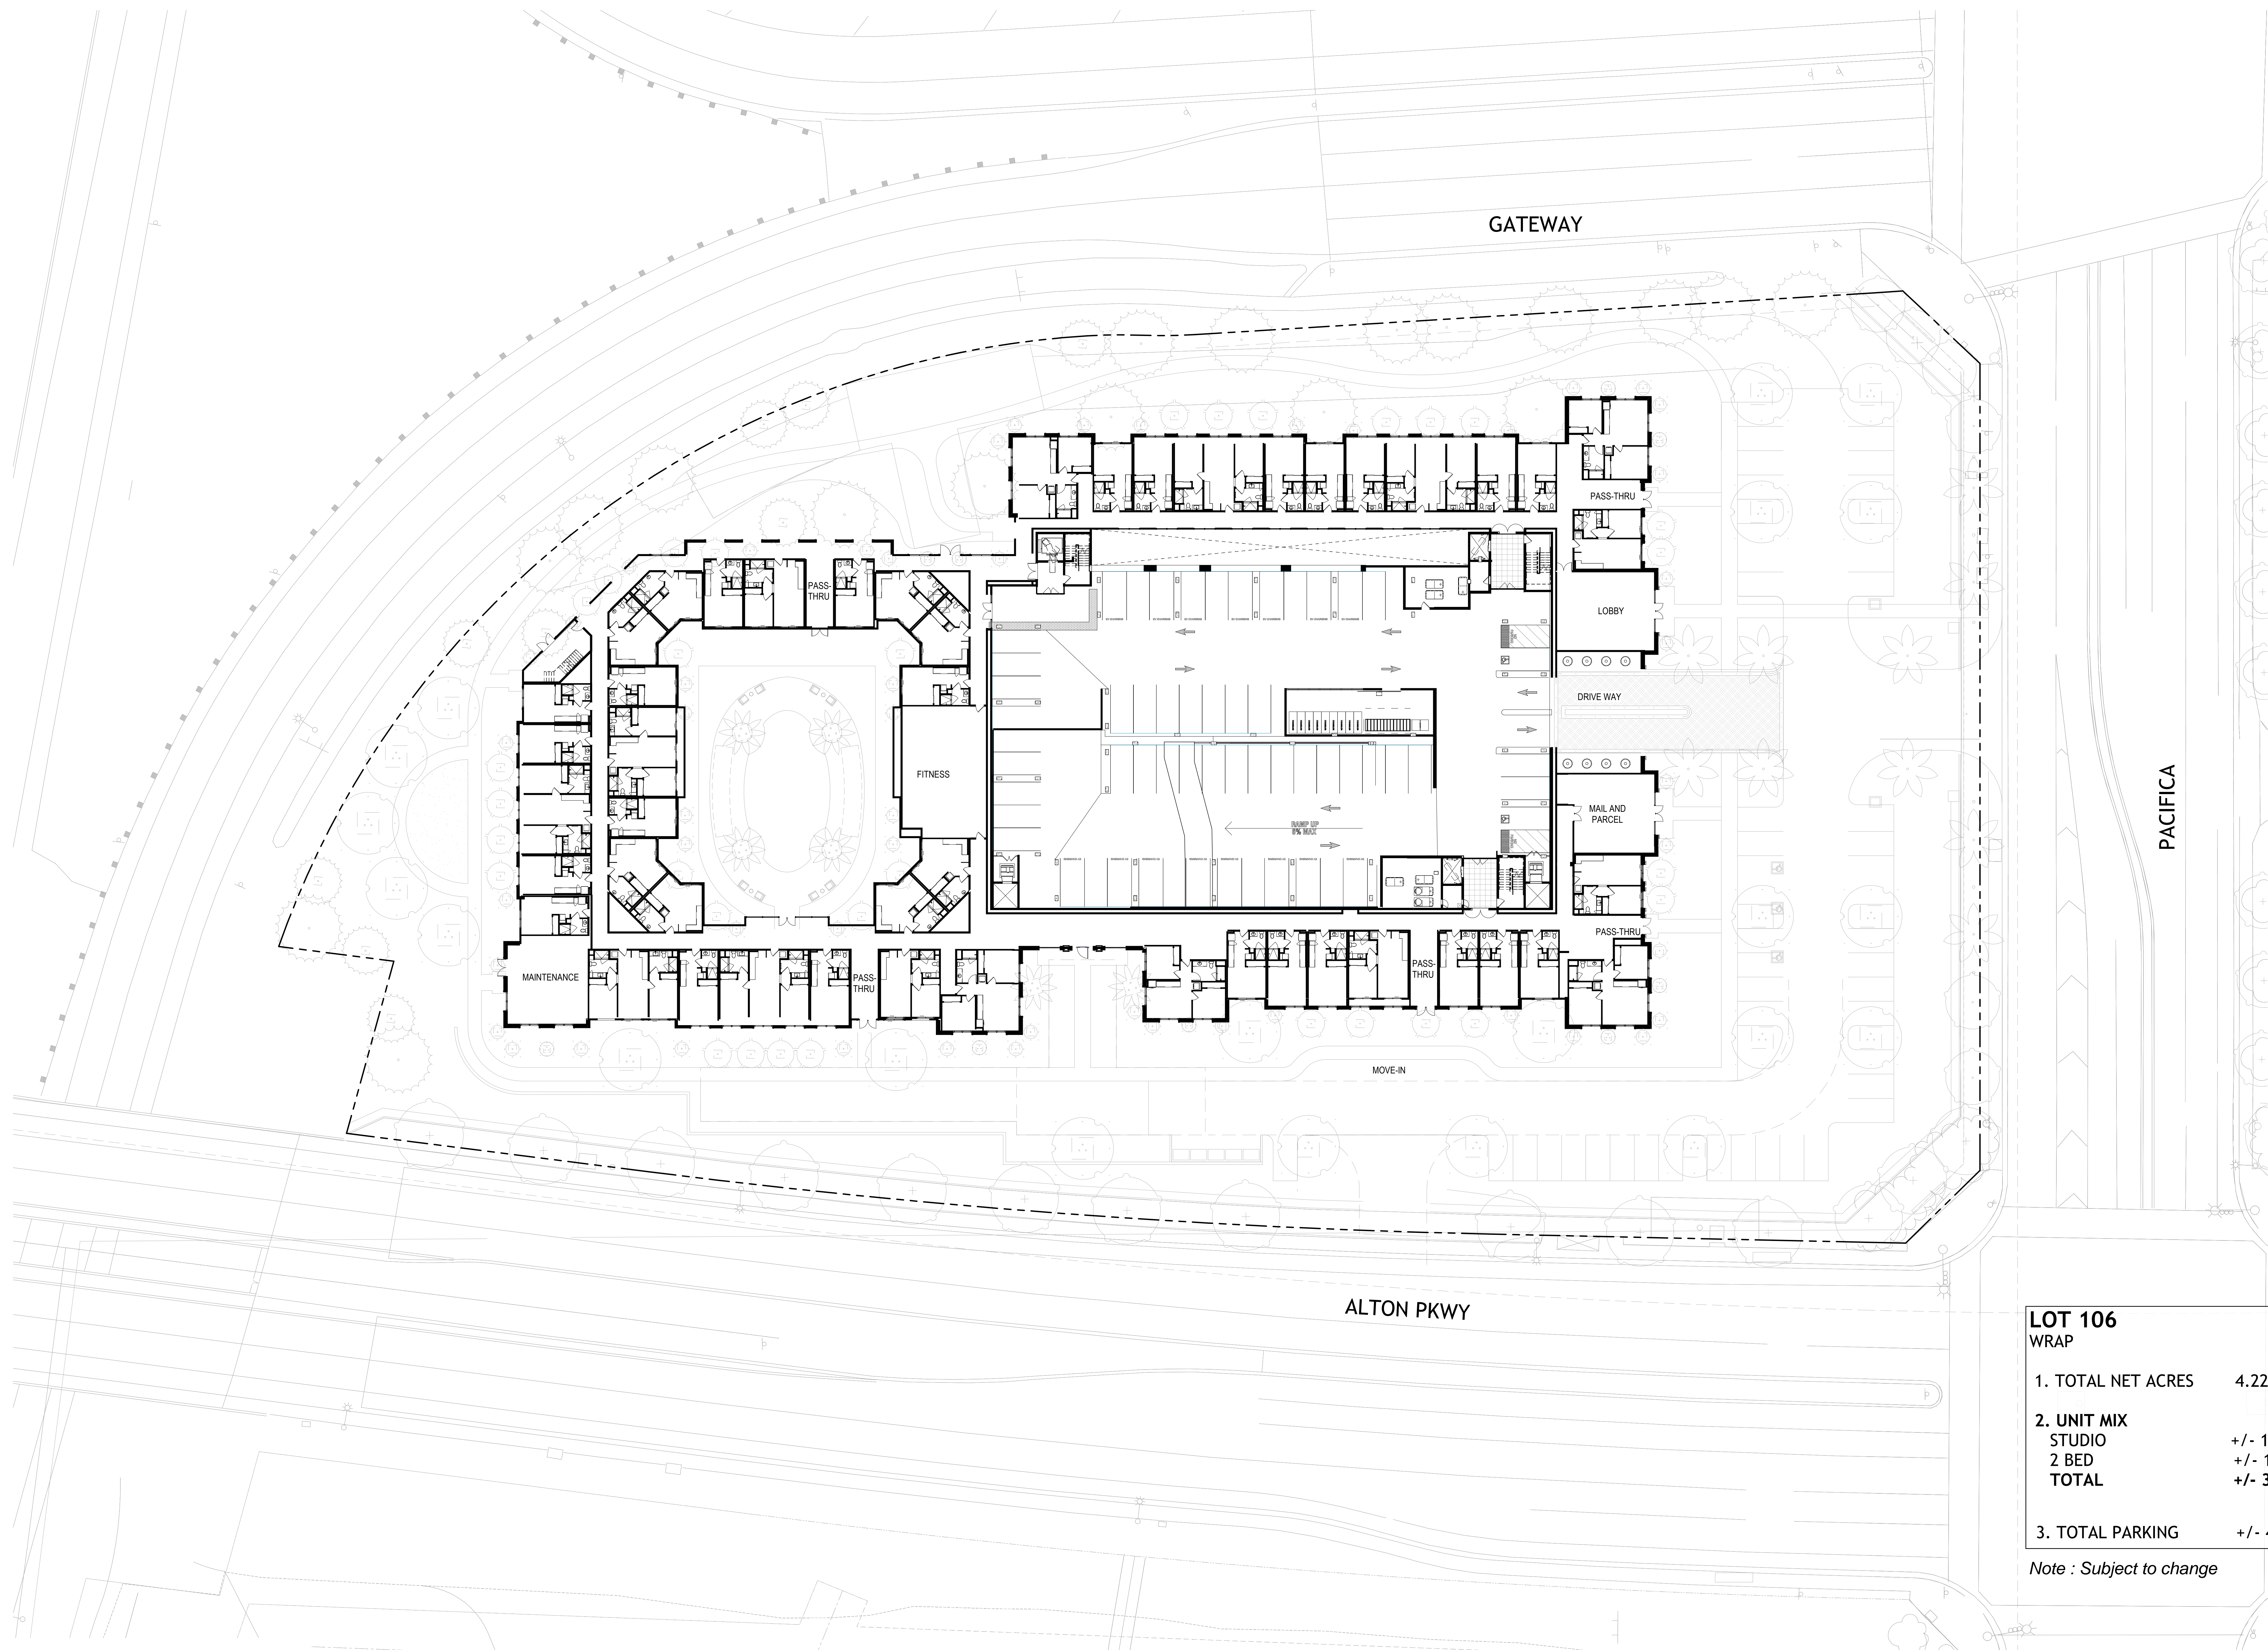

LOT 106	
WRAP	
1. TOTAL NET ACRES	4.22 ACRES
2. UNIT MIX	
STUDIO	+/- 195 UNITS
2 BED	+/- 105 UNITS
TOTAL	+/- 300 UNITS
3. TOTAL PARKING	+/- 435 STALLS

Note : Subject to change

A6.1